


PLAN PARTER

- P1. Cabinet medic
- P2. Magazie echipamente bolnavi
- P2*. Lenjerie curata
- P3. Hol
- P4. Vestiar personal
- P5. Triaj bolnavi
- P7. Baie
- P8. Hol triaj
- P8*. Hol
- P9. Magazie curatenie dezinfectie
- P10. Lenjerie murdara
- P11. Deseuri menajere
- P12. Deseuri medicale
- P13. Salon
- P14. Salon
- P15. Salon
- P16. Hol
- P17. Hol
- P18. Casa scarii
- P19. Sala mese
- P20. Oficiu
- P21. Camera pansamente
- P22. Camera asistente
- P23. Salon
- P24. Baie
- P24^. Magazie
- P25. Baie personal
- P26. Grup sanitar

- S=11,839 mp
- S= 4,000 mp
- S= 4,730 mp
- S=4,100 mp
- S= 4,00mp
- S= 3,900 mp
- S= 4,200 mp
- S= 4,254 mp
- S= 3,735 mp
- S= 1,823 mp
- S= 2,025 mp
- S= 2,025 mp
- S= 1,924 mp
- S= 16,986 mp
- S= 16,986 mp
- S= 20,062 mp
- S= 30,140 mp
- S= 12,319 mp
- S= 51,012 mp
- S= 13,300 mp
- S= 4,900 mp
- S= 7,088 mp
- S= 14,250 mp
- S= 8,032 mp
- S= 3,783 mp
- S= 2,097 mp
- S= 2,790 mp
- S= 7,875 mp

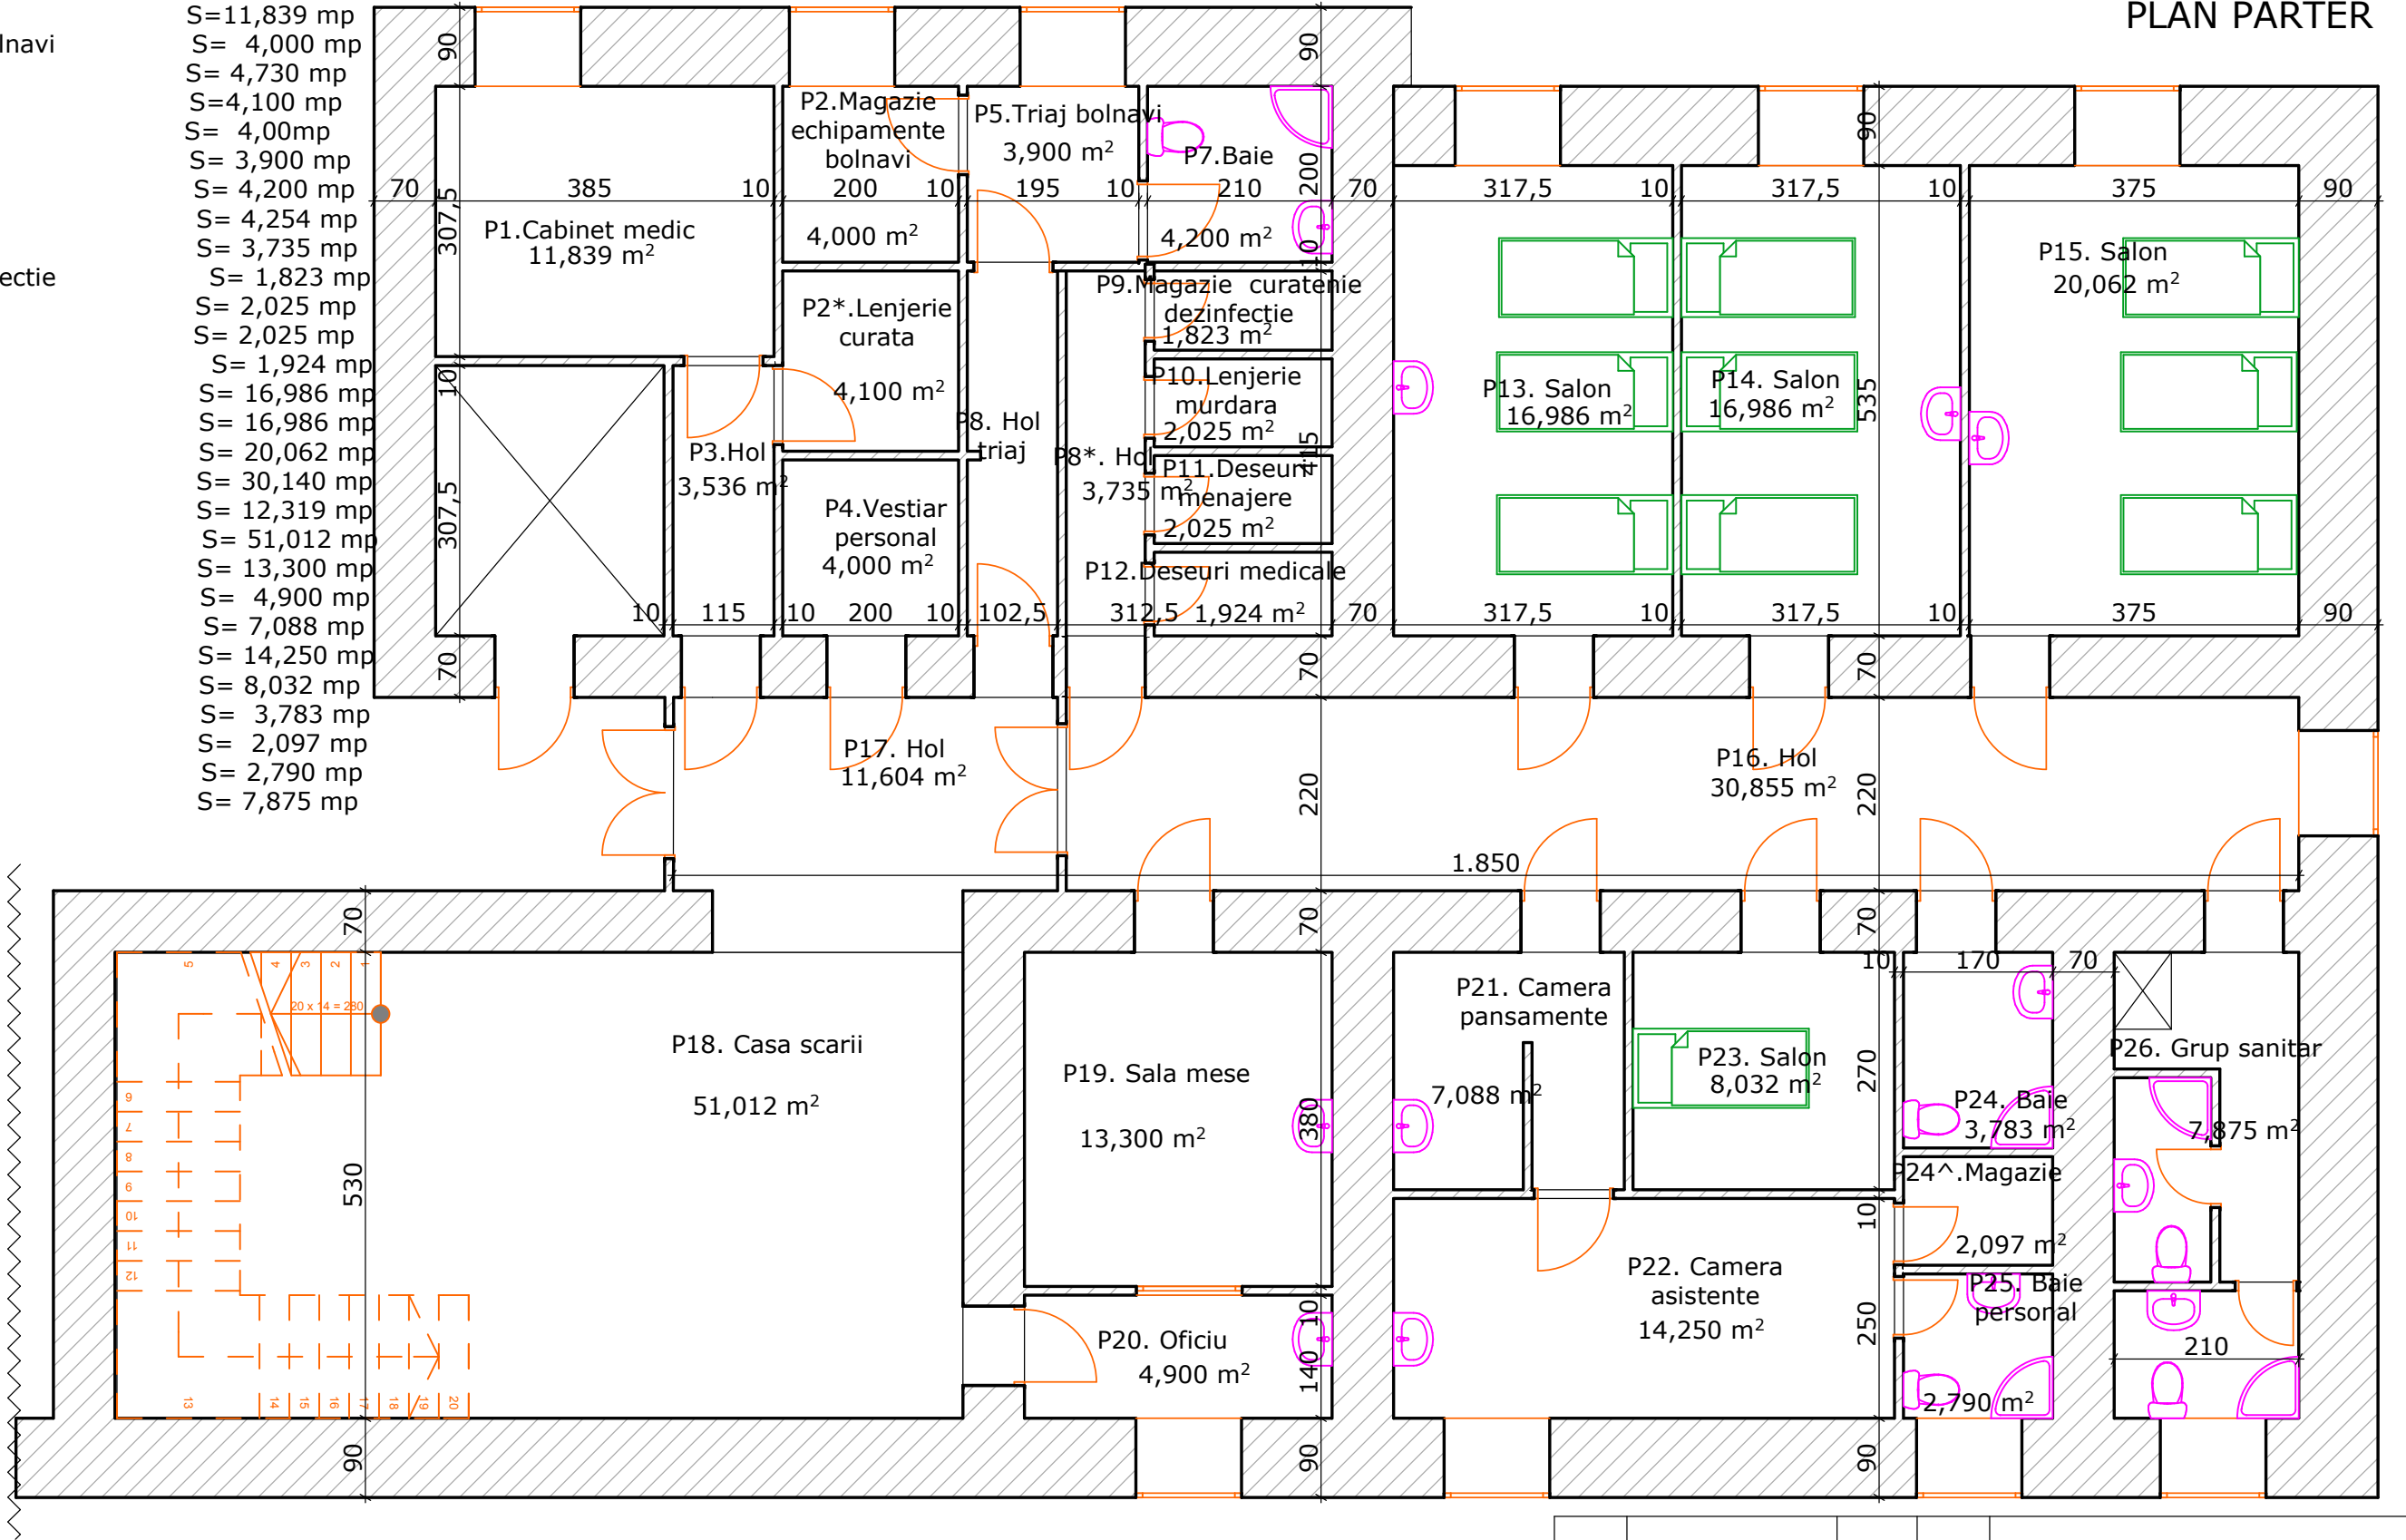

Verificator	Nume	Semnatura	Cerinta	Referat/Nr./Data
				SPITALUL MUNICIPAL SF. COSMA SI DAMIAN RADAUTI
SPECIFICATIE	SPECIFICATIE	SEMNETURA	SCARA 1:50	
			2016	COMPARTIMENT DERMATO - VENERICE
				A2